


# 2019 GALISTEO ST., SUITE K., SANTA FE, NM

- CORPORATE OFFICES
  - 13,136 SQ.FT.
  - \$2,000,000 PRICE
- \$19.00/SQ.FT. LEASE
- 4.25% bank financing, 25 years, no call, (20 to 25)% down, less with highly qualified Buyer.

CALL TODAY!!!!



COMMERCIAL PROPERTIES INC  
JAMES F. WHEELER, CCIM  
505 988 8081

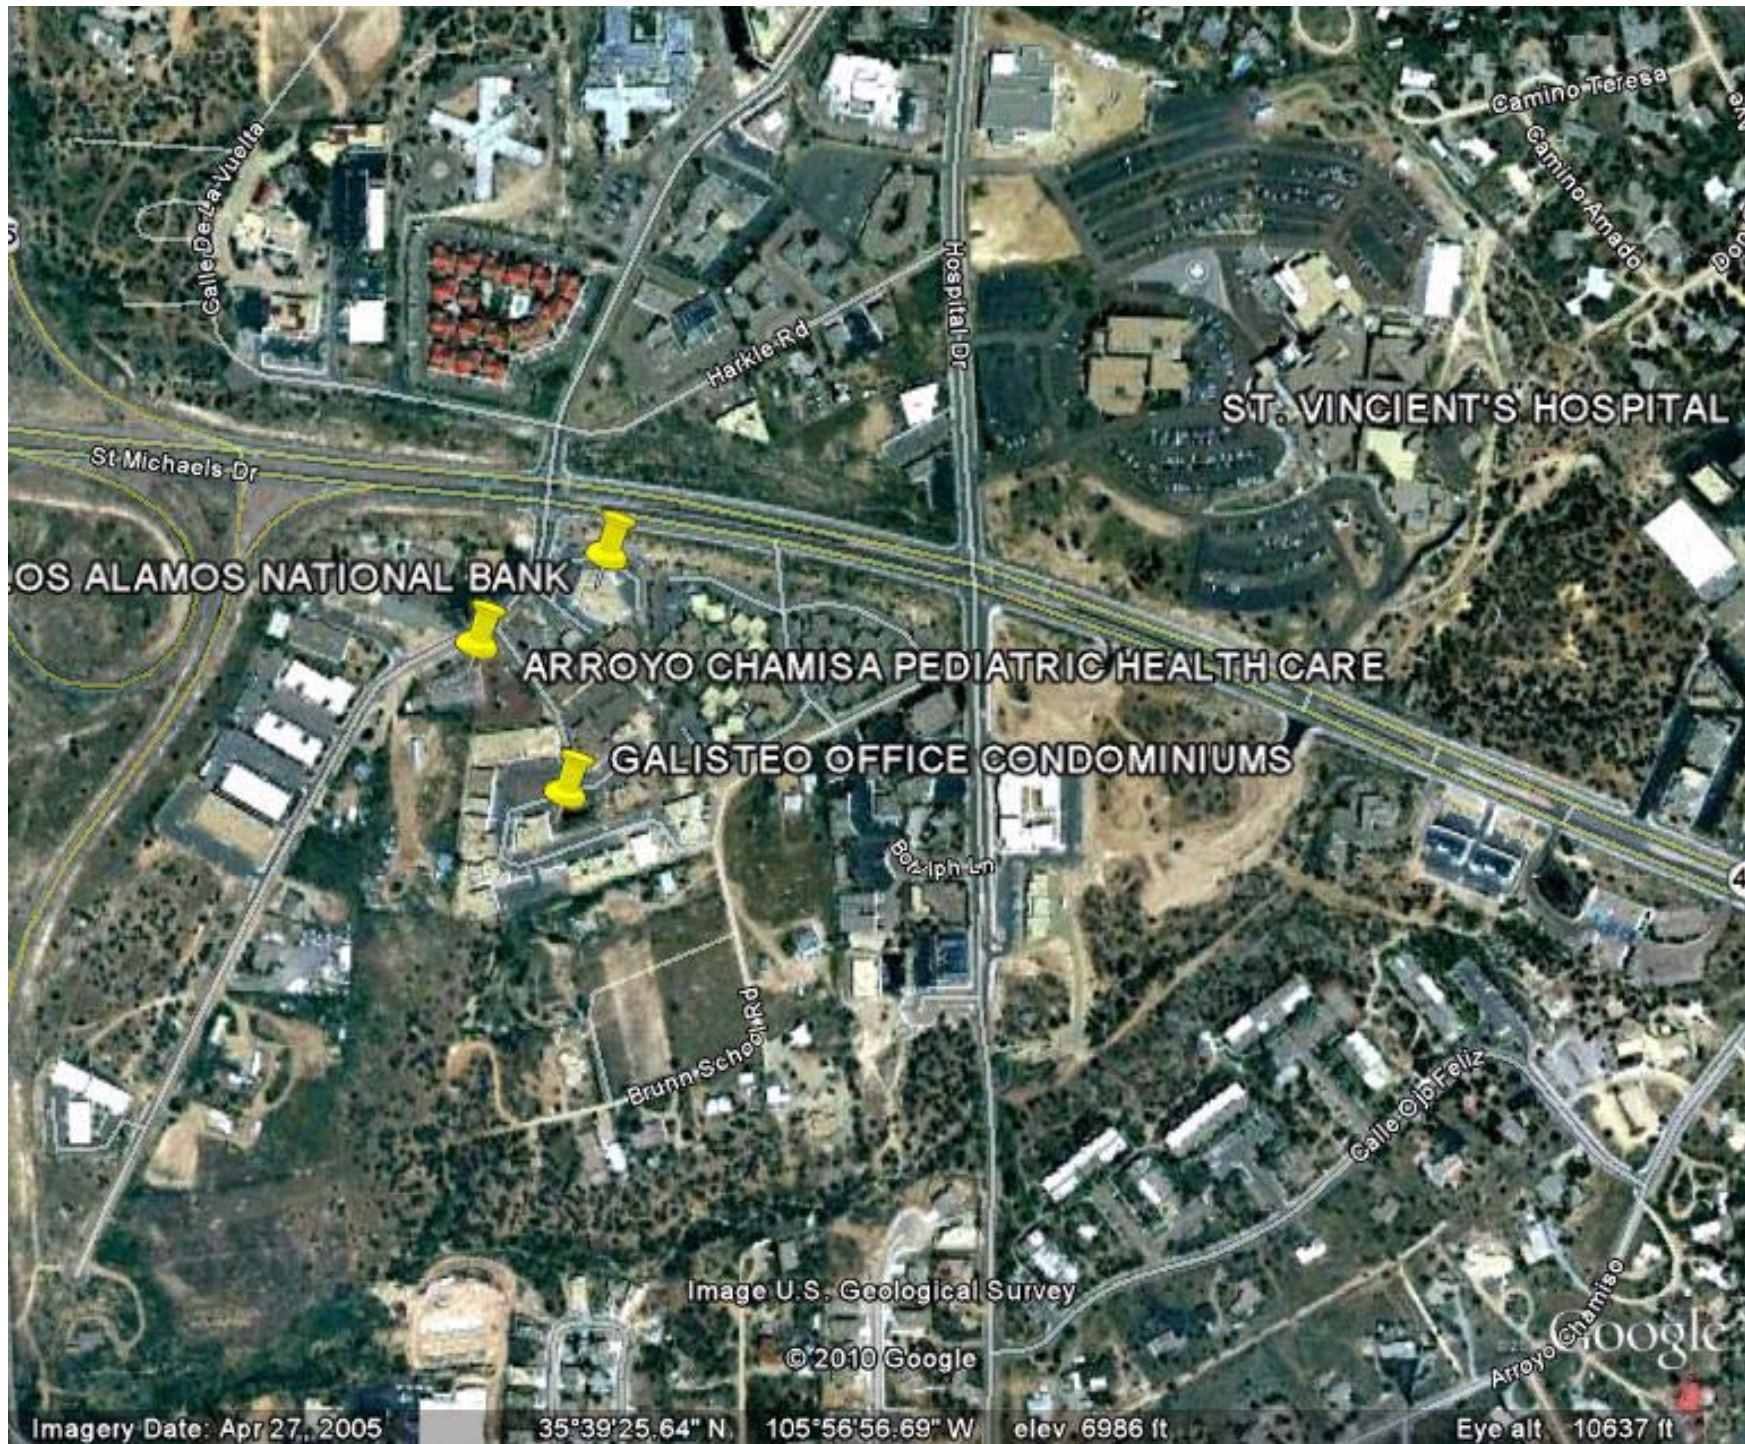

Imagery Date: Apr 27, 2005

35°39'25.64" N 105°56'56.69" W elev 6986 ft

Eye alt 10637 ft



LOS ALAMOS NATIONAL BANK

ARROYO CHAMISA PEDIATRIC HEALTH CARE

2019 GALISTEO ST., SUITE K.

Image U.S. Geological Survey  
© 2010 Google

Google

Imagery Date: Apr 27, 2005

35°39'26.10" N 105°57'05.95" W elev 6959 ft


Eye alt 7732 ft

**CHAVEZ  
ARCHITECT**

1229 SAN JOSE AVE.  
SANTA FE, NM 87505  
(505) 983-1347



**BUILDING 'K'**  
**GALISTEO CENTER**  
2019 GALISTEO STREET - BUILDING - 'K'  
SANTA FE, NEW MEXICO

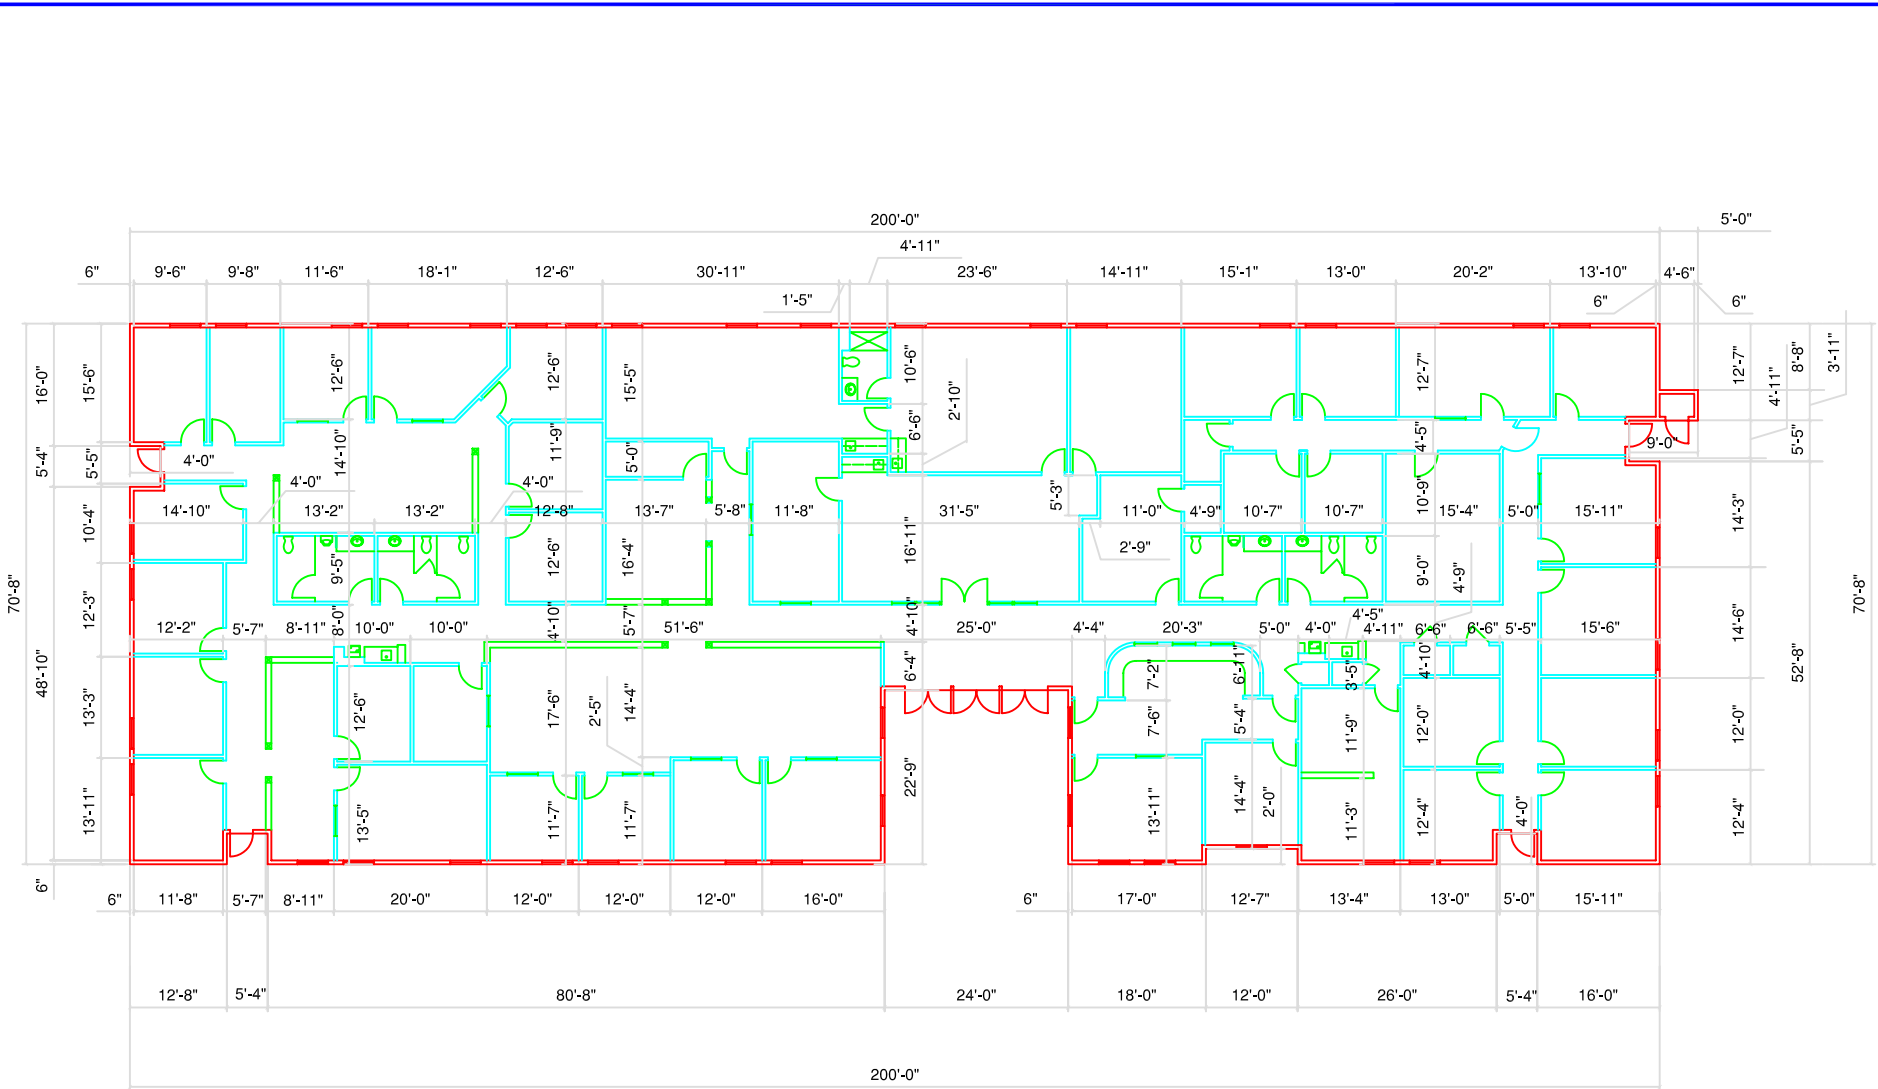

**FLOOR PLAN**



**GENERAL NOTES:**  
1 UNLESS OTHERWISE NOTED -

SCALE: 1/8" = 1'-0"

SHEET TITLE <b>FLOOR PLAN</b>	
SCALE 1/8" = 1'-0"	
<b>FP</b>	<b>2 OF 2</b>
DATE: 10-22-19	DESIGN: GDC
DRAWING: GDC	

FLOOR PLAN

DATE: 10-22-19 DESIGN: GDC DRAWING: GDC